


公共施設 新旧対照図

縮尺1:200 所在 甲斐市龍地字地蔵原

5343-1
5343-2
5344-1

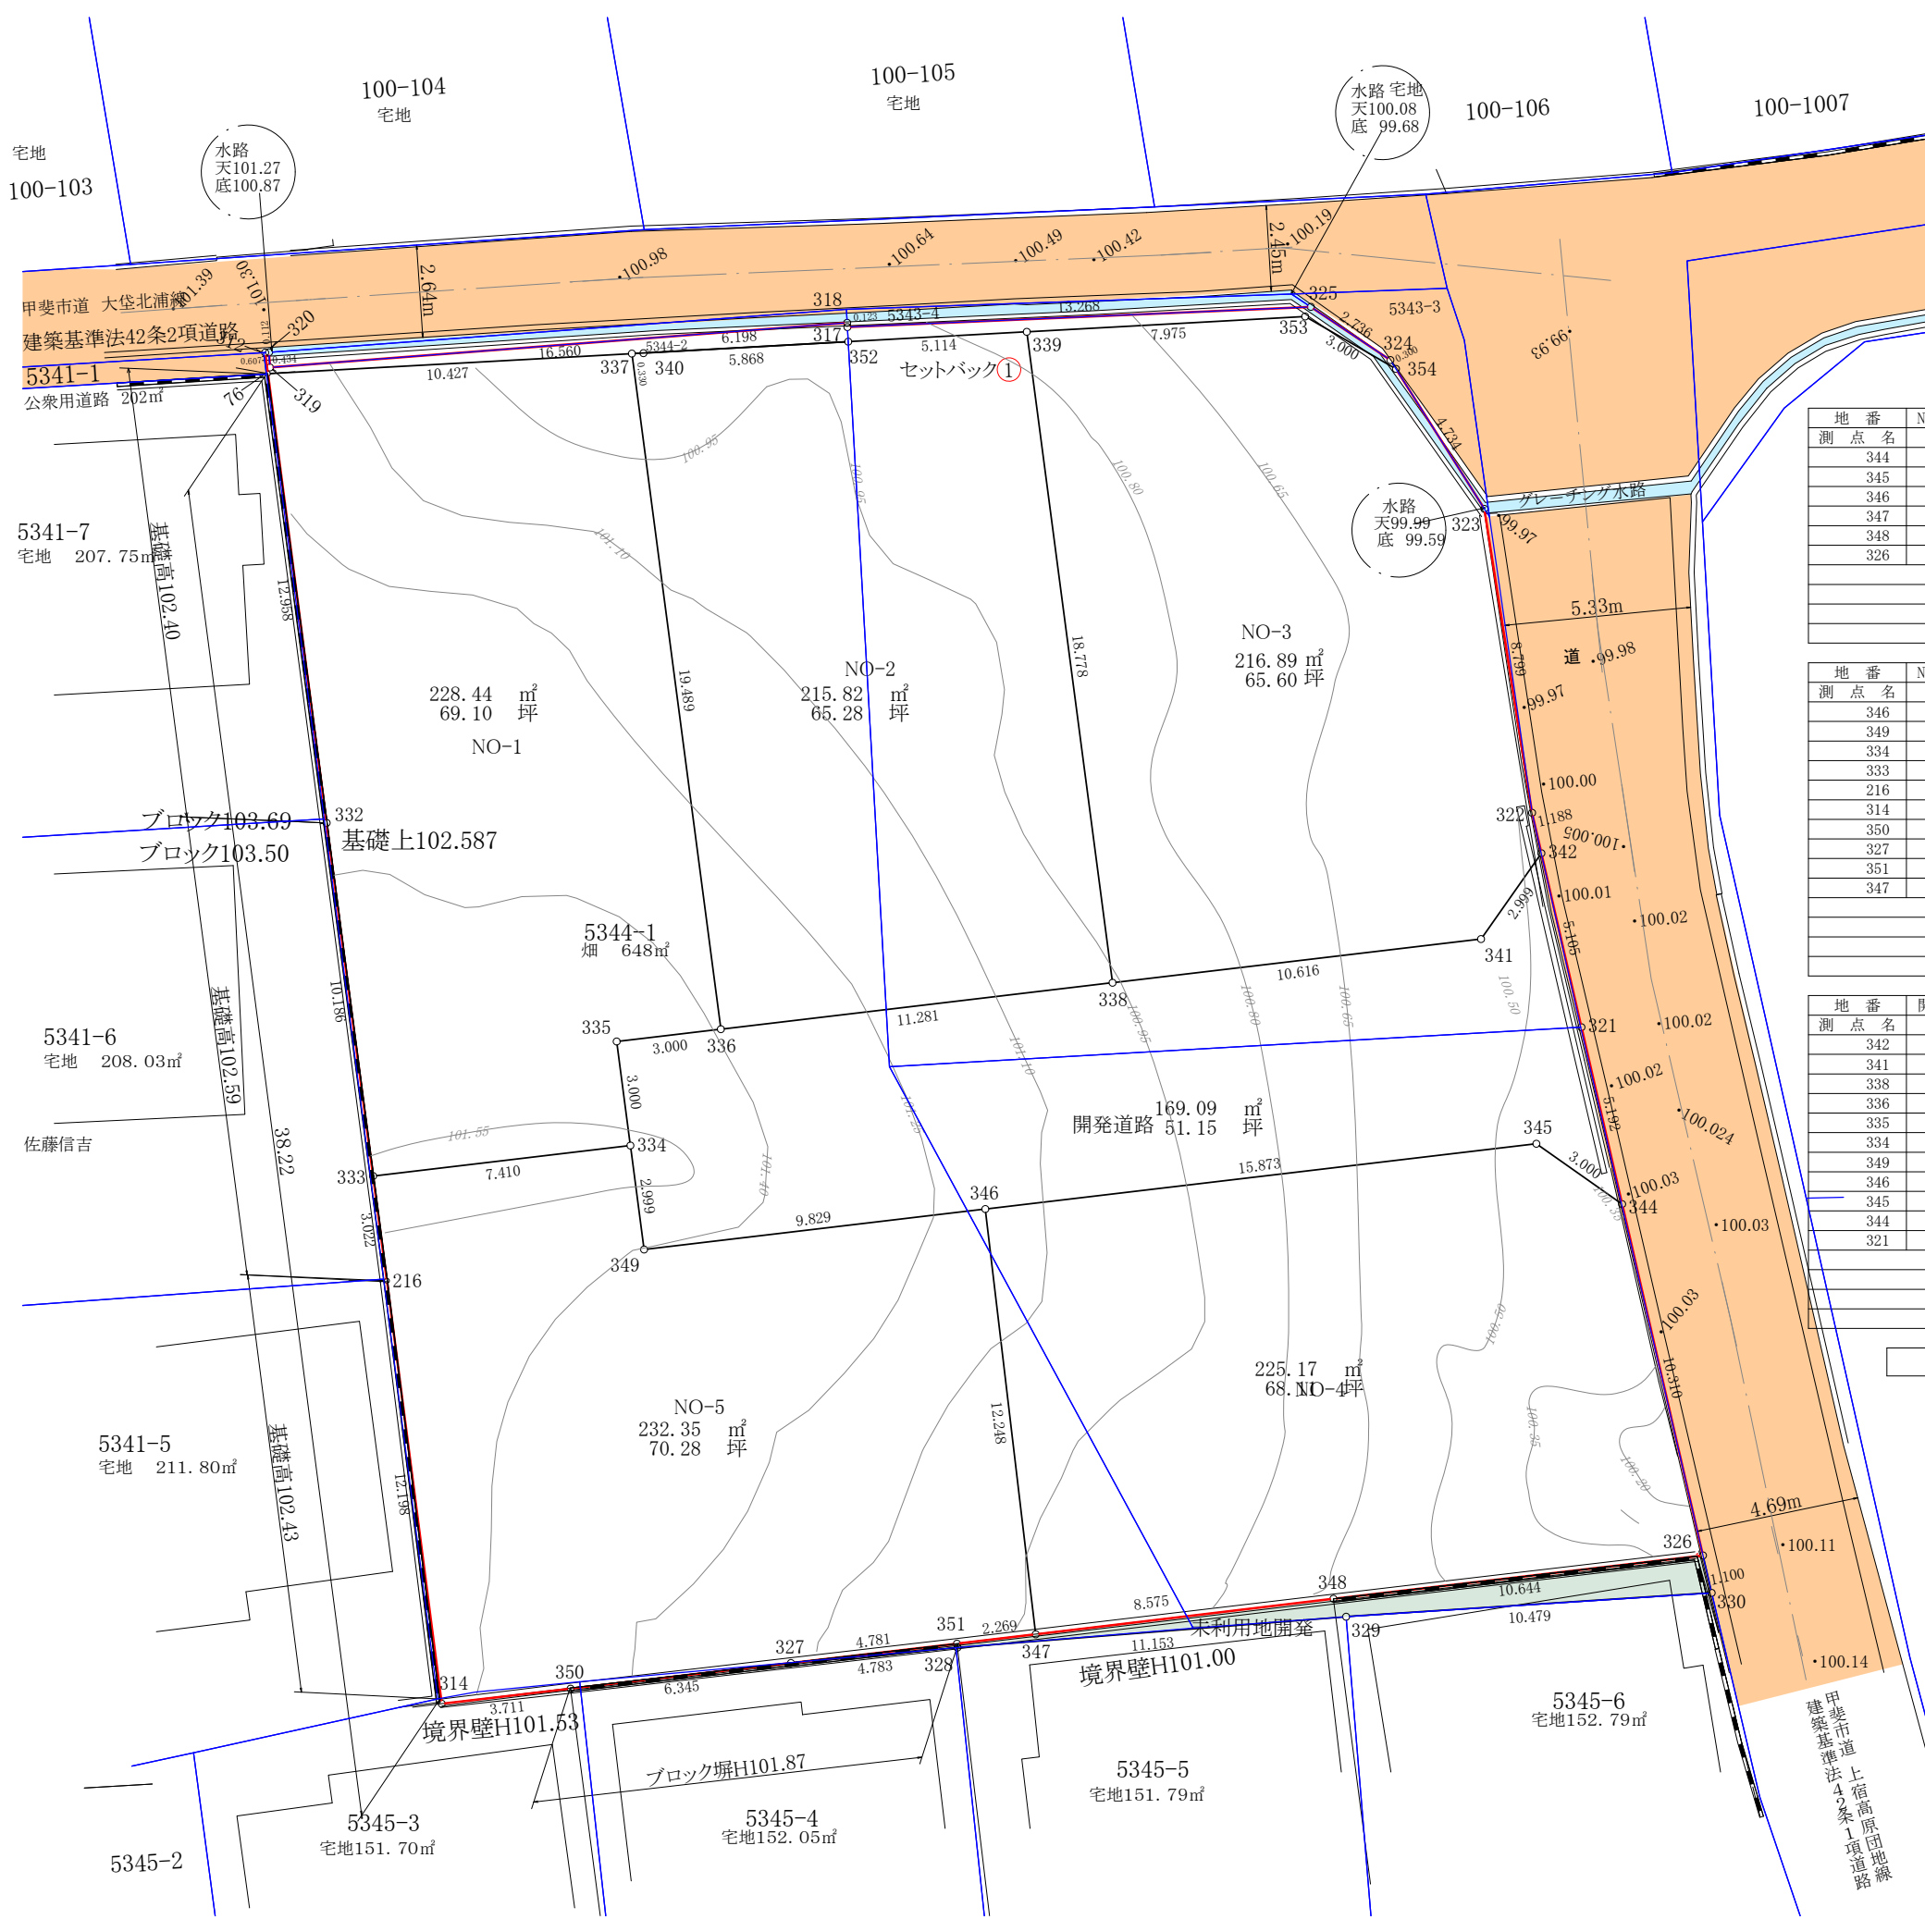

現況線
開発線
区域線

求積表

地番	NO-1	X座標	Y座標	距離
測点名	76	94.961	134.852	12.958
	332	107.791	136.670	10.186
	333	117.878	138.089	7.410
	334	119.006	130.765	3.000
	335	116.035	130.347	3.000
	336	116.491	127.382	19.489
	337	97.192	124.666	10.427
倍面積				456.890267
面積				228.4451335
地積				228.44 m ²
坪数				69.10 坪

地番	NO-4	X座標	Y座標	距離
測点名	344	128.208	103.879	3.000
	345	125.888	105.781	15.873
	346	123.472	121.469	12.248
	347	135.577	123.332	8.575
	348	136.875	114.856	10.644
	326	138.508	104.338	10.310
倍面積				450.345631
面積				225.1728155
地積				225.17 m ²
坪数				68.11 坪

地番	NO-2	X座標	Y座標	距離
測点名	337	97.192	124.666	19.489
	336	116.491	127.382	11.281
	338	118.208	116.232	18.778
	339	99.613	113.616	5.114
	352	98.519	118.612	6.198
倍面積				431.648692
面積				215.8243460
地積				215.82 m ²
坪数				65.28 坪

地番	NO-5	X座標	Y座標	距離
測点名	346	123.472	121.469	9.829
	349	121.976	131.183	2.999
	334	119.006	130.765	7.410
	333	117.878	138.089	3.022
	216	120.871	138.510	12.198
	314	132.946	140.235	3.711
	350	133.518	136.568	6.345
	327	134.496	130.299	4.781
	351	135.234	125.575	2.269
	347	135.577	123.332	12.248
倍面積				464.707668
面積				232.3538340
地積				232.35 m ²
坪数				70.28 坪

地番	NO-3	X座標	Y座標	距離
測点名	339	99.613	113.616	18.778
	338	118.208	116.232	10.616
	341	119.823	105.740	2.999
	342	117.921	103.421	1.188
	322	116.734	103.368	8.799
	323	107.993	102.358	4.734
	354	103.460	103.724	3.000
	353	101.320	105.826	7.975
倍面積				433.780409
面積				216.8902045
地積				216.89 m ²
坪数				65.60 坪

地番	開発道路(2)	X座標	Y座標	距離
測点名	342	117.921	103.421	2.999
	341	119.823	105.740	10.616
	338	118.208	116.232	11.281
	336	116.491	127.382	3.000
	335	116.035	130.347	3.000
	334	119.006	130.765	2.999
	349	121.976	131.183	9.829
	346	123.472	121.469	15.873
	345	125.888	105.781	3.000
	344	128.208	103.879	5.192
	321	123.021	103.648	5.105
倍面積				338.199235
面積				169.0996175
地積				169.09 m ²
坪数				51.15 坪

地番	セットバック(1)	X座標	Y座標	距離
測点名	320	94.381	134.657	0.112
	312	94.360	134.767	0.607
	76	94.961	134.852	10.427
	337	97.192	124.666	0.330
	340	97.268	124.345	5.868
	352	98.519	118.612	5.114
	339	99.613	113.616	7.975
	353	101.320	105.826	3.000
	354	103.460	103.724	0.300
	324	103.173	103.811	2.736
	325	101.099	105.596	13.268
	317	98.111	118.523	0.123
	318	97.991	118.497	16.560
	319	94.805	134.748	0.434
倍面積				22.264817
面積				11.1324085
地積				11.13 m ²
坪数				3.36 坪

総合計面積 1311.4317315 m²

地番	未利用地開発 (5343-1及び5344-1の一部)	X座標	Y座標	距離
測点名	326	138.508	104.338	10.644
	348	136.875	114.856	8.575
	347	135.577	123.332	2.269
	351	135.234	125.575	4.781
	327	134.496	130.299	4.783
	328	135.344	125.592	11.153
	329	137.467	114.643	10.479
	330	139.607	104.385	1.100
倍面積				25.025877
面積				12.5129385
地積				12.51 m ²
坪数				3.78 坪